


Refer to
Page 2 for
AC wiring


AC Load Panel

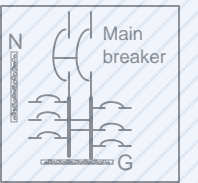

Refer to
Page 2 for
AC wiring

*A mechanical interlock prevents both
sets of breakers from being closed
simultaneously.

TITLE				Page	Revision
North American FP3				1	1
FILENAME		DRAWN BY	Date	Edited By	Edited On
NORTH AMERICAN FP3 GRID-TIE.VSD		REX L.	8/26/14		

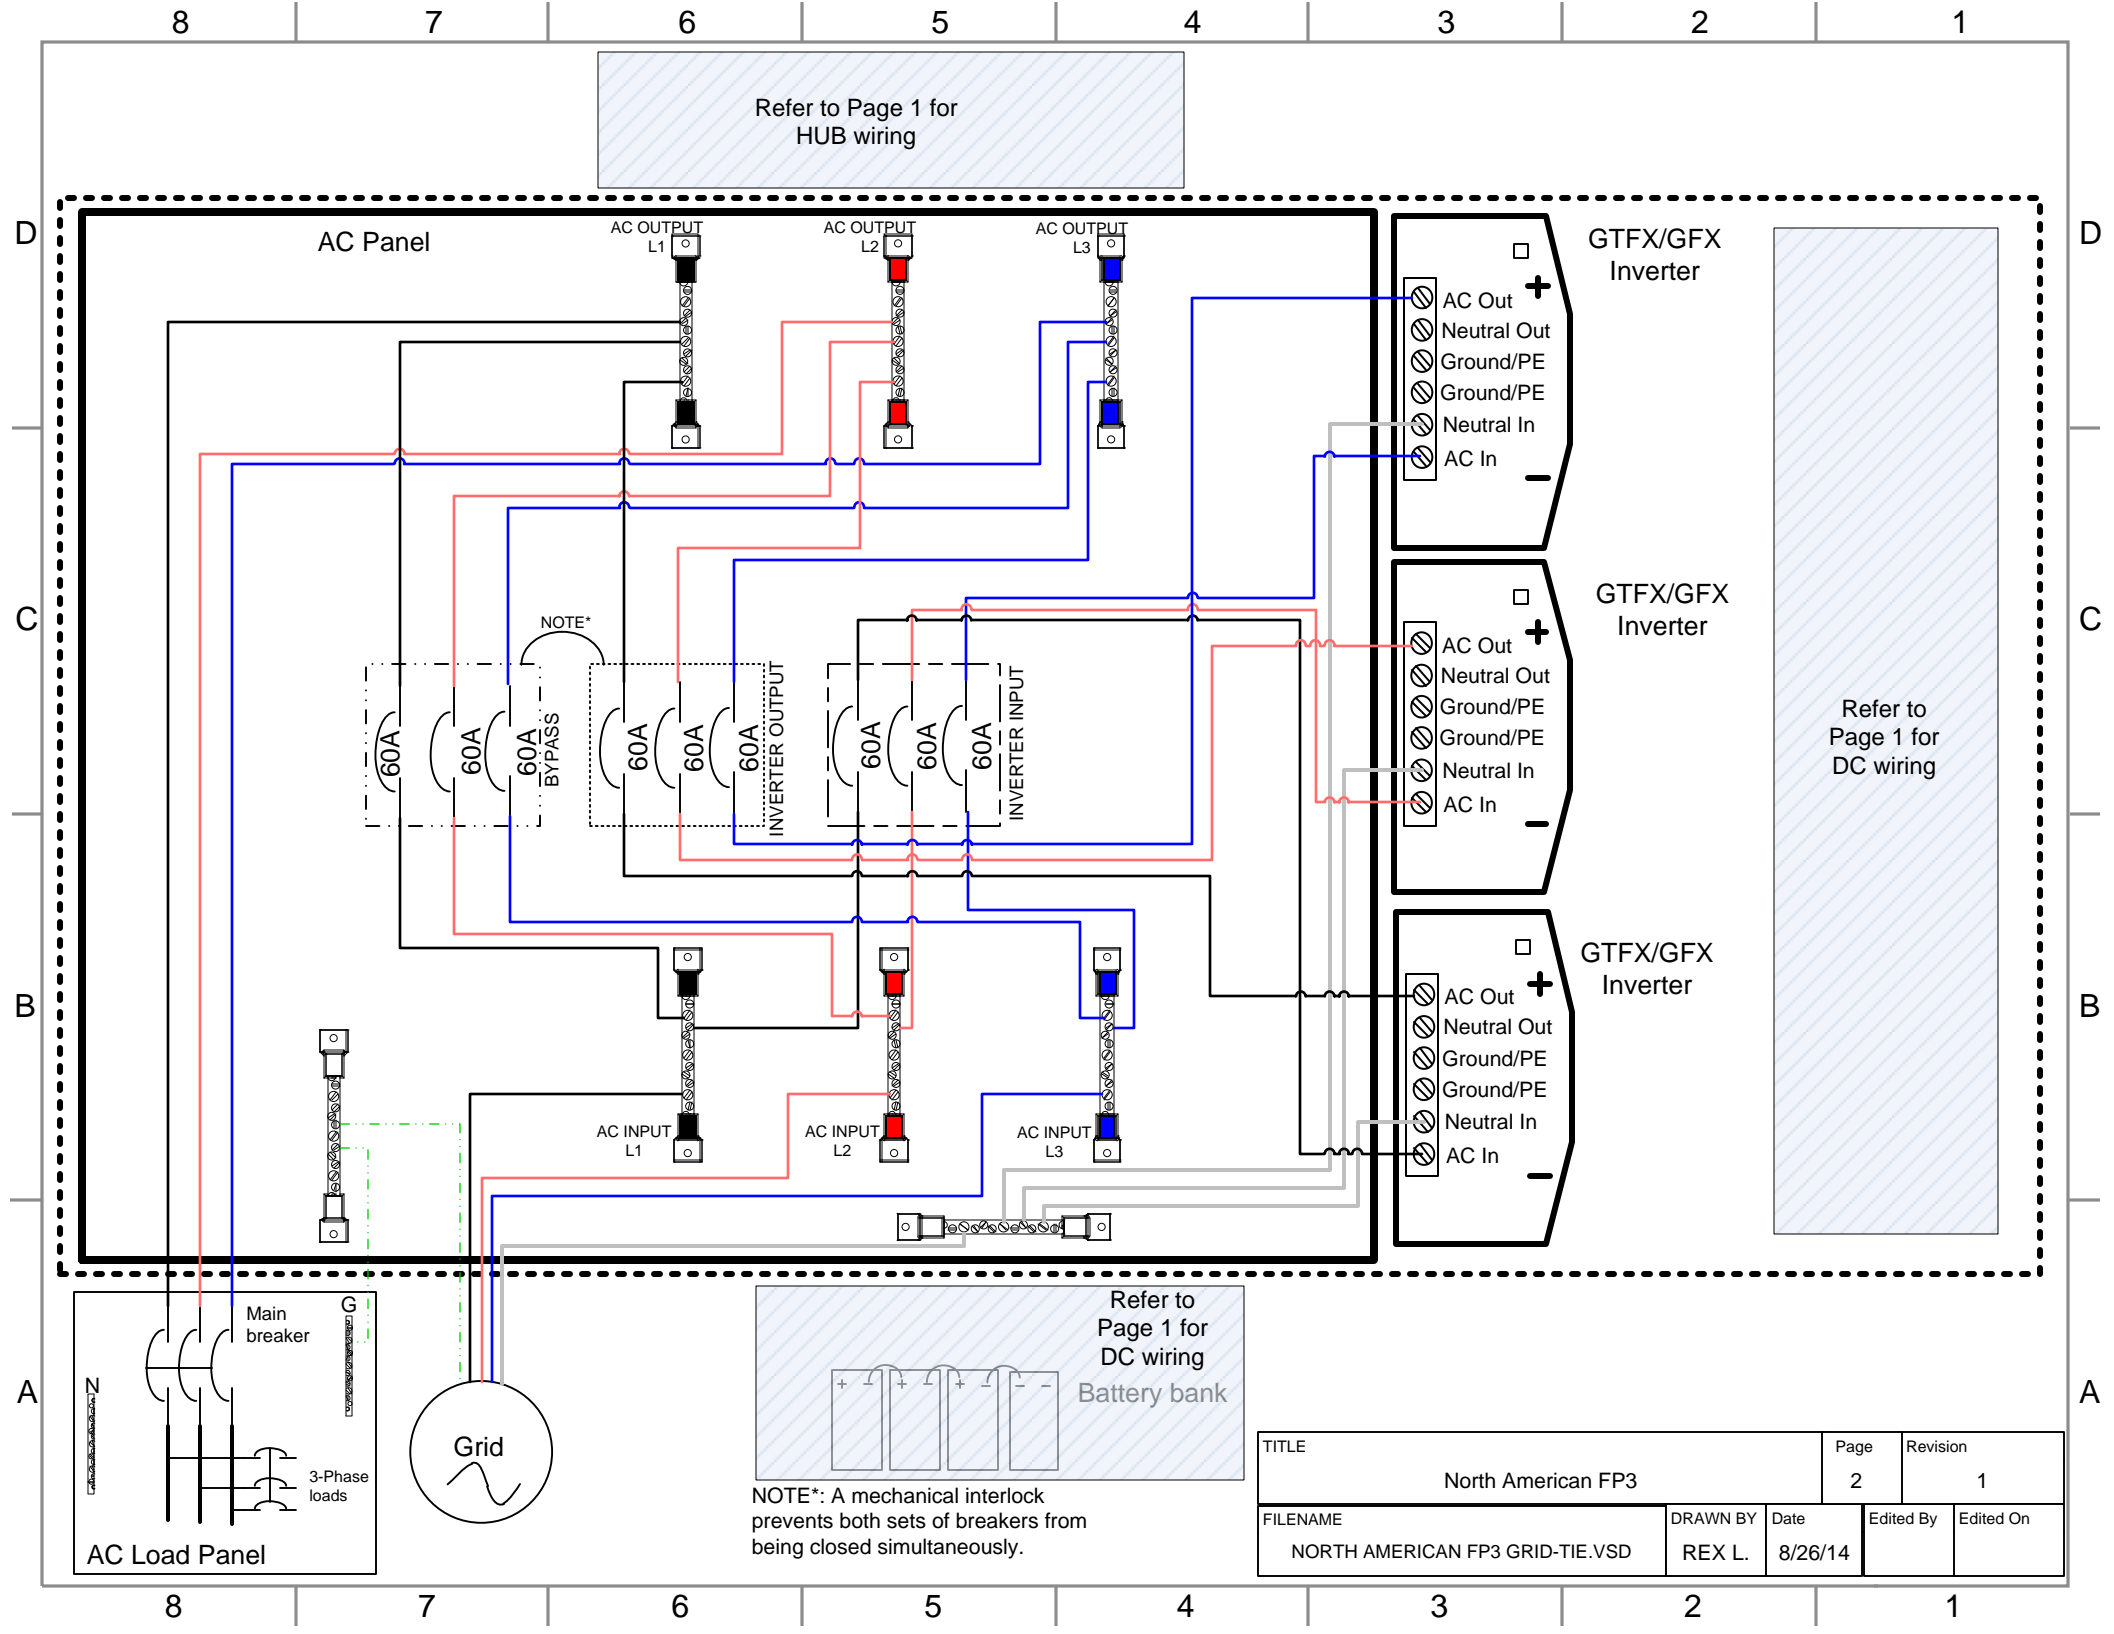

TITLE		Page		Revision	
North American FP3		2		1	
FILENAME		DRAWN BY	Date	Edited By	Edited On
NORTH AMERICAN FP3 GRID-TIE.VSD		REX L.	8/26/14		